


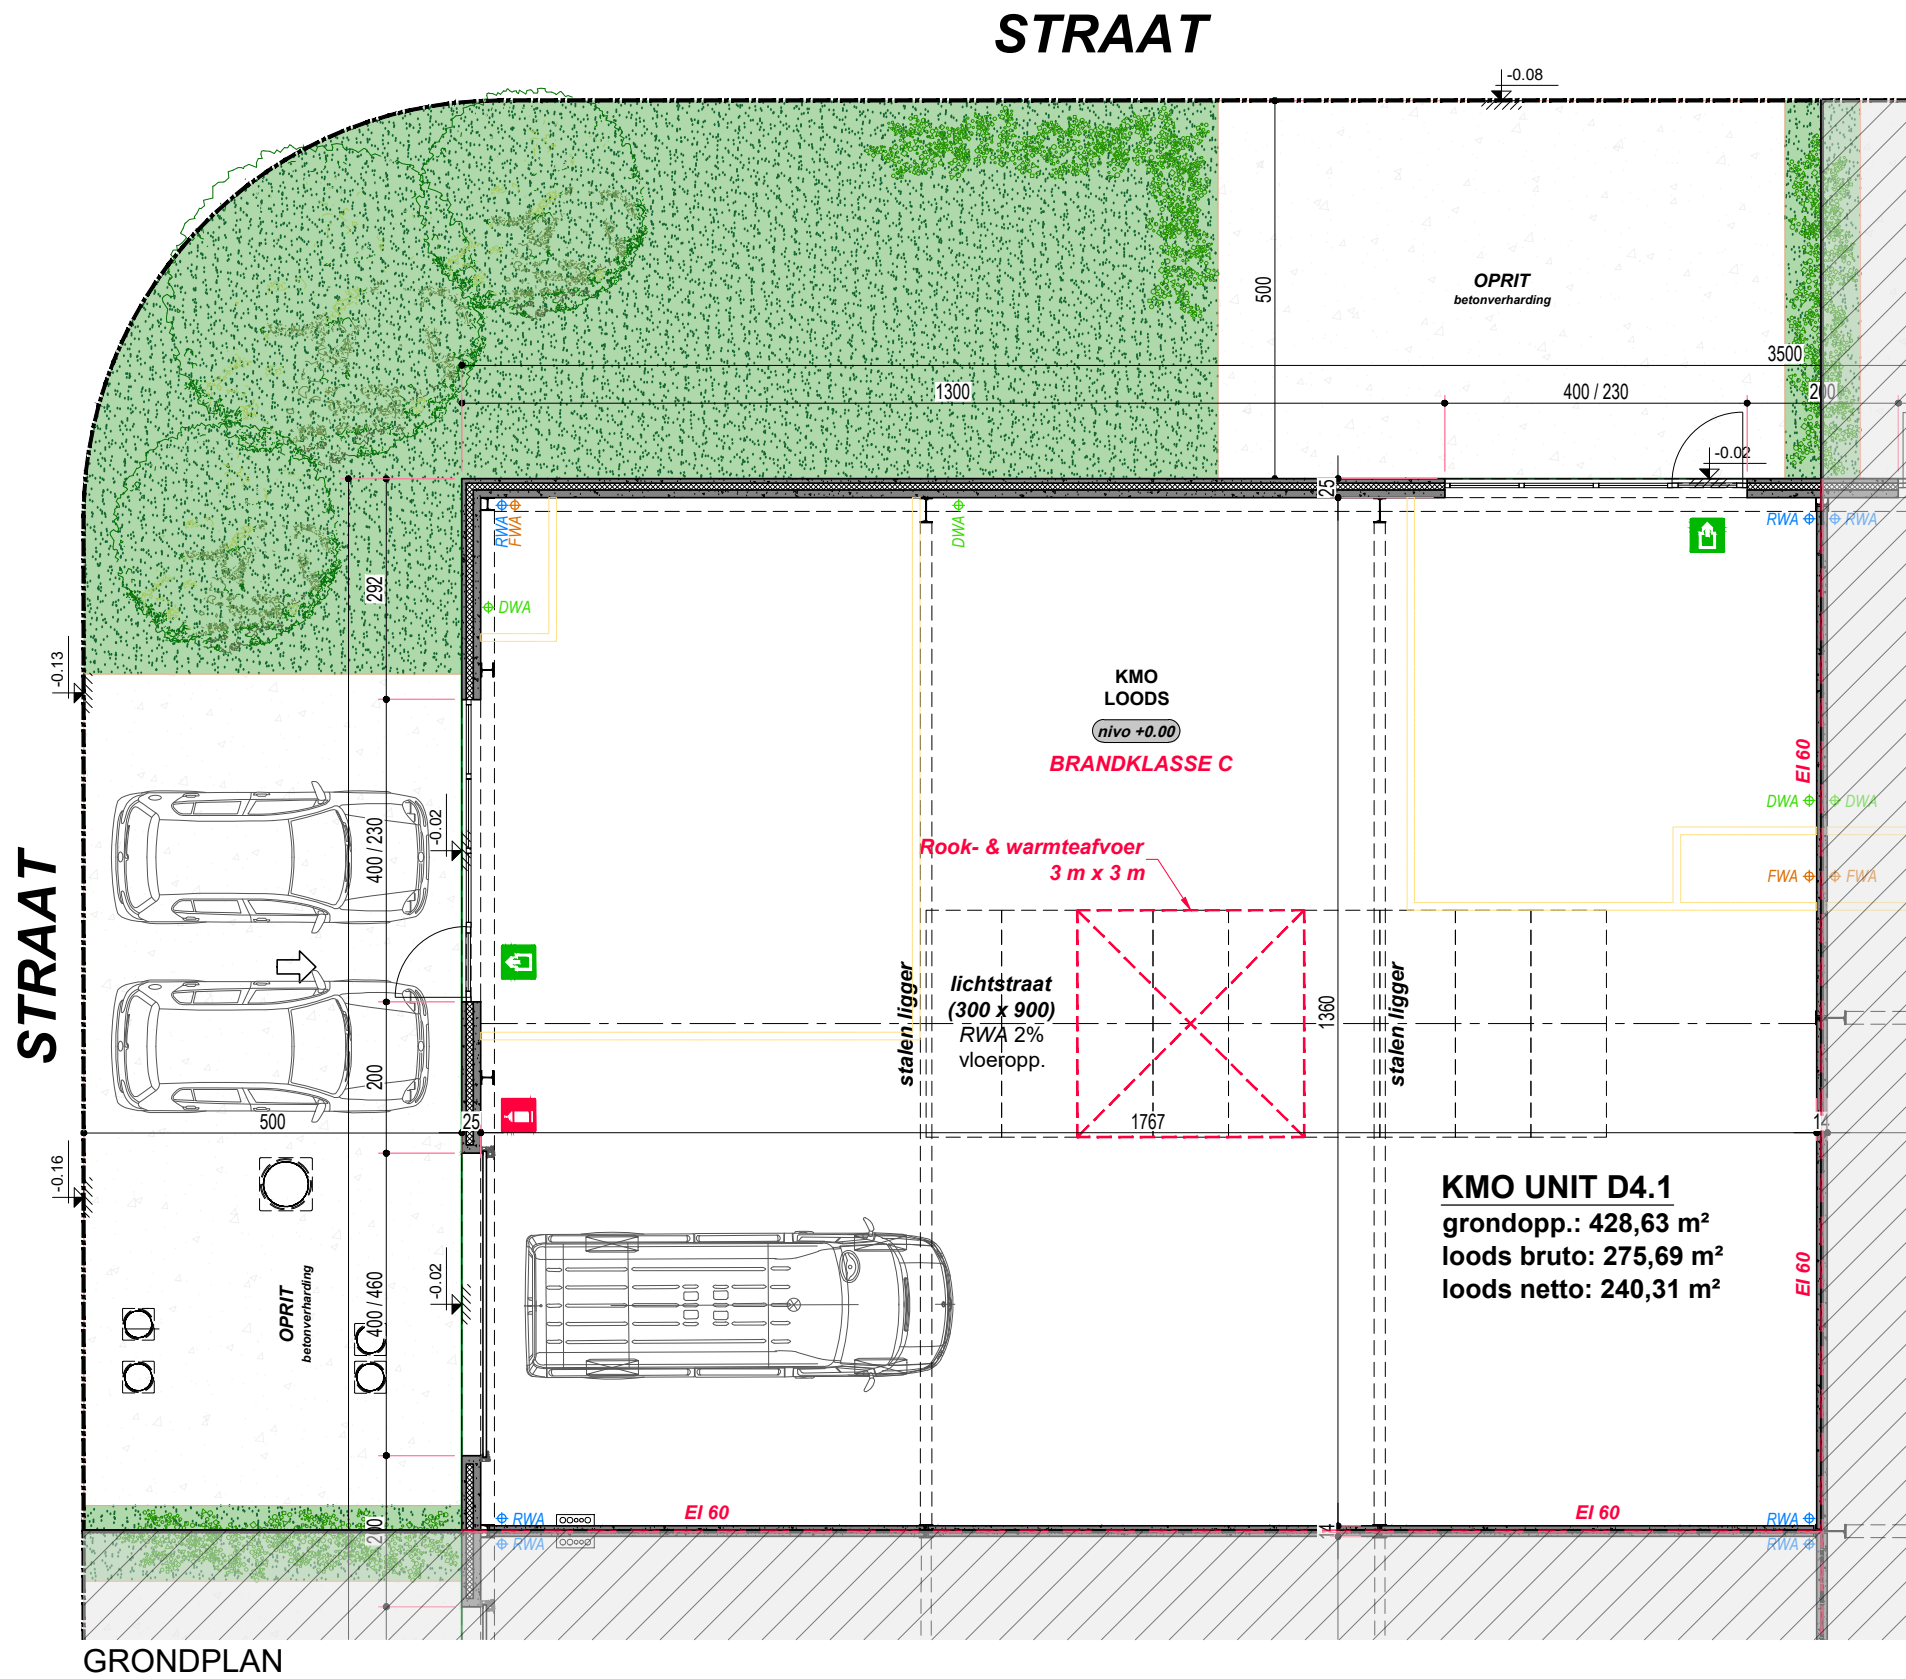
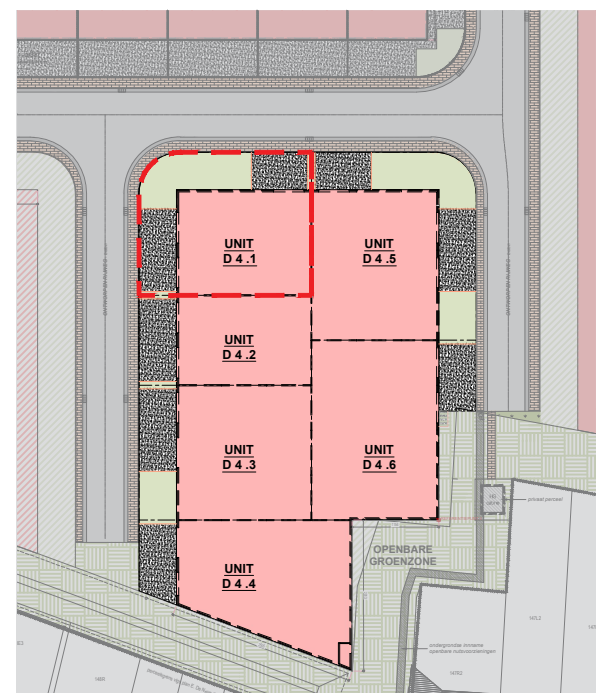
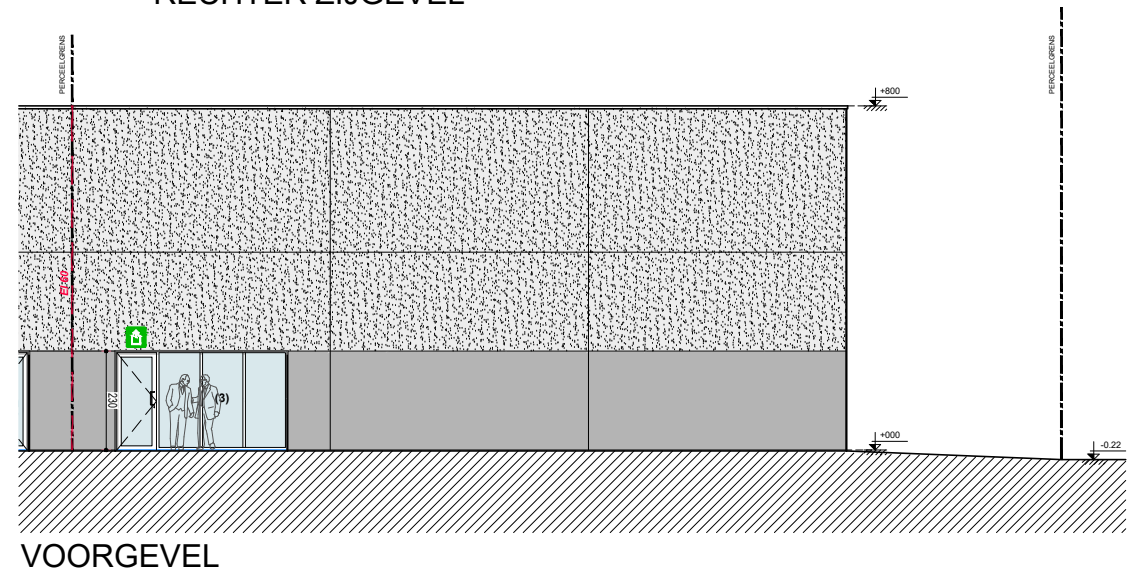


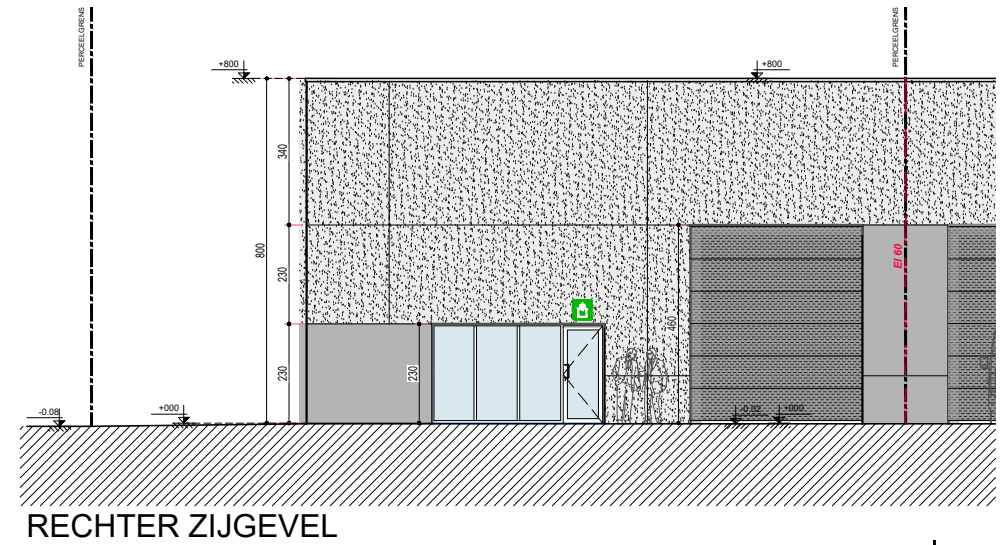

GRONDPLAN

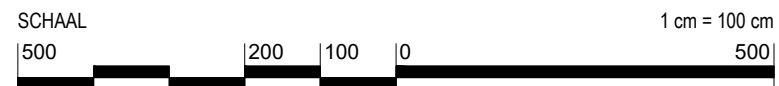

INPLANTINGSPLAN

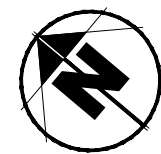

PROJECT 't SASpark
schaapdreef 36
8710 wielsbeke
PLAN **KMO - BLOK D - unit 4.1**

embo wim
ARCHITECTENBURO