



15	45	42	720,5	35	720,5	42
60			667,5	225	565,5	102
60				1560		

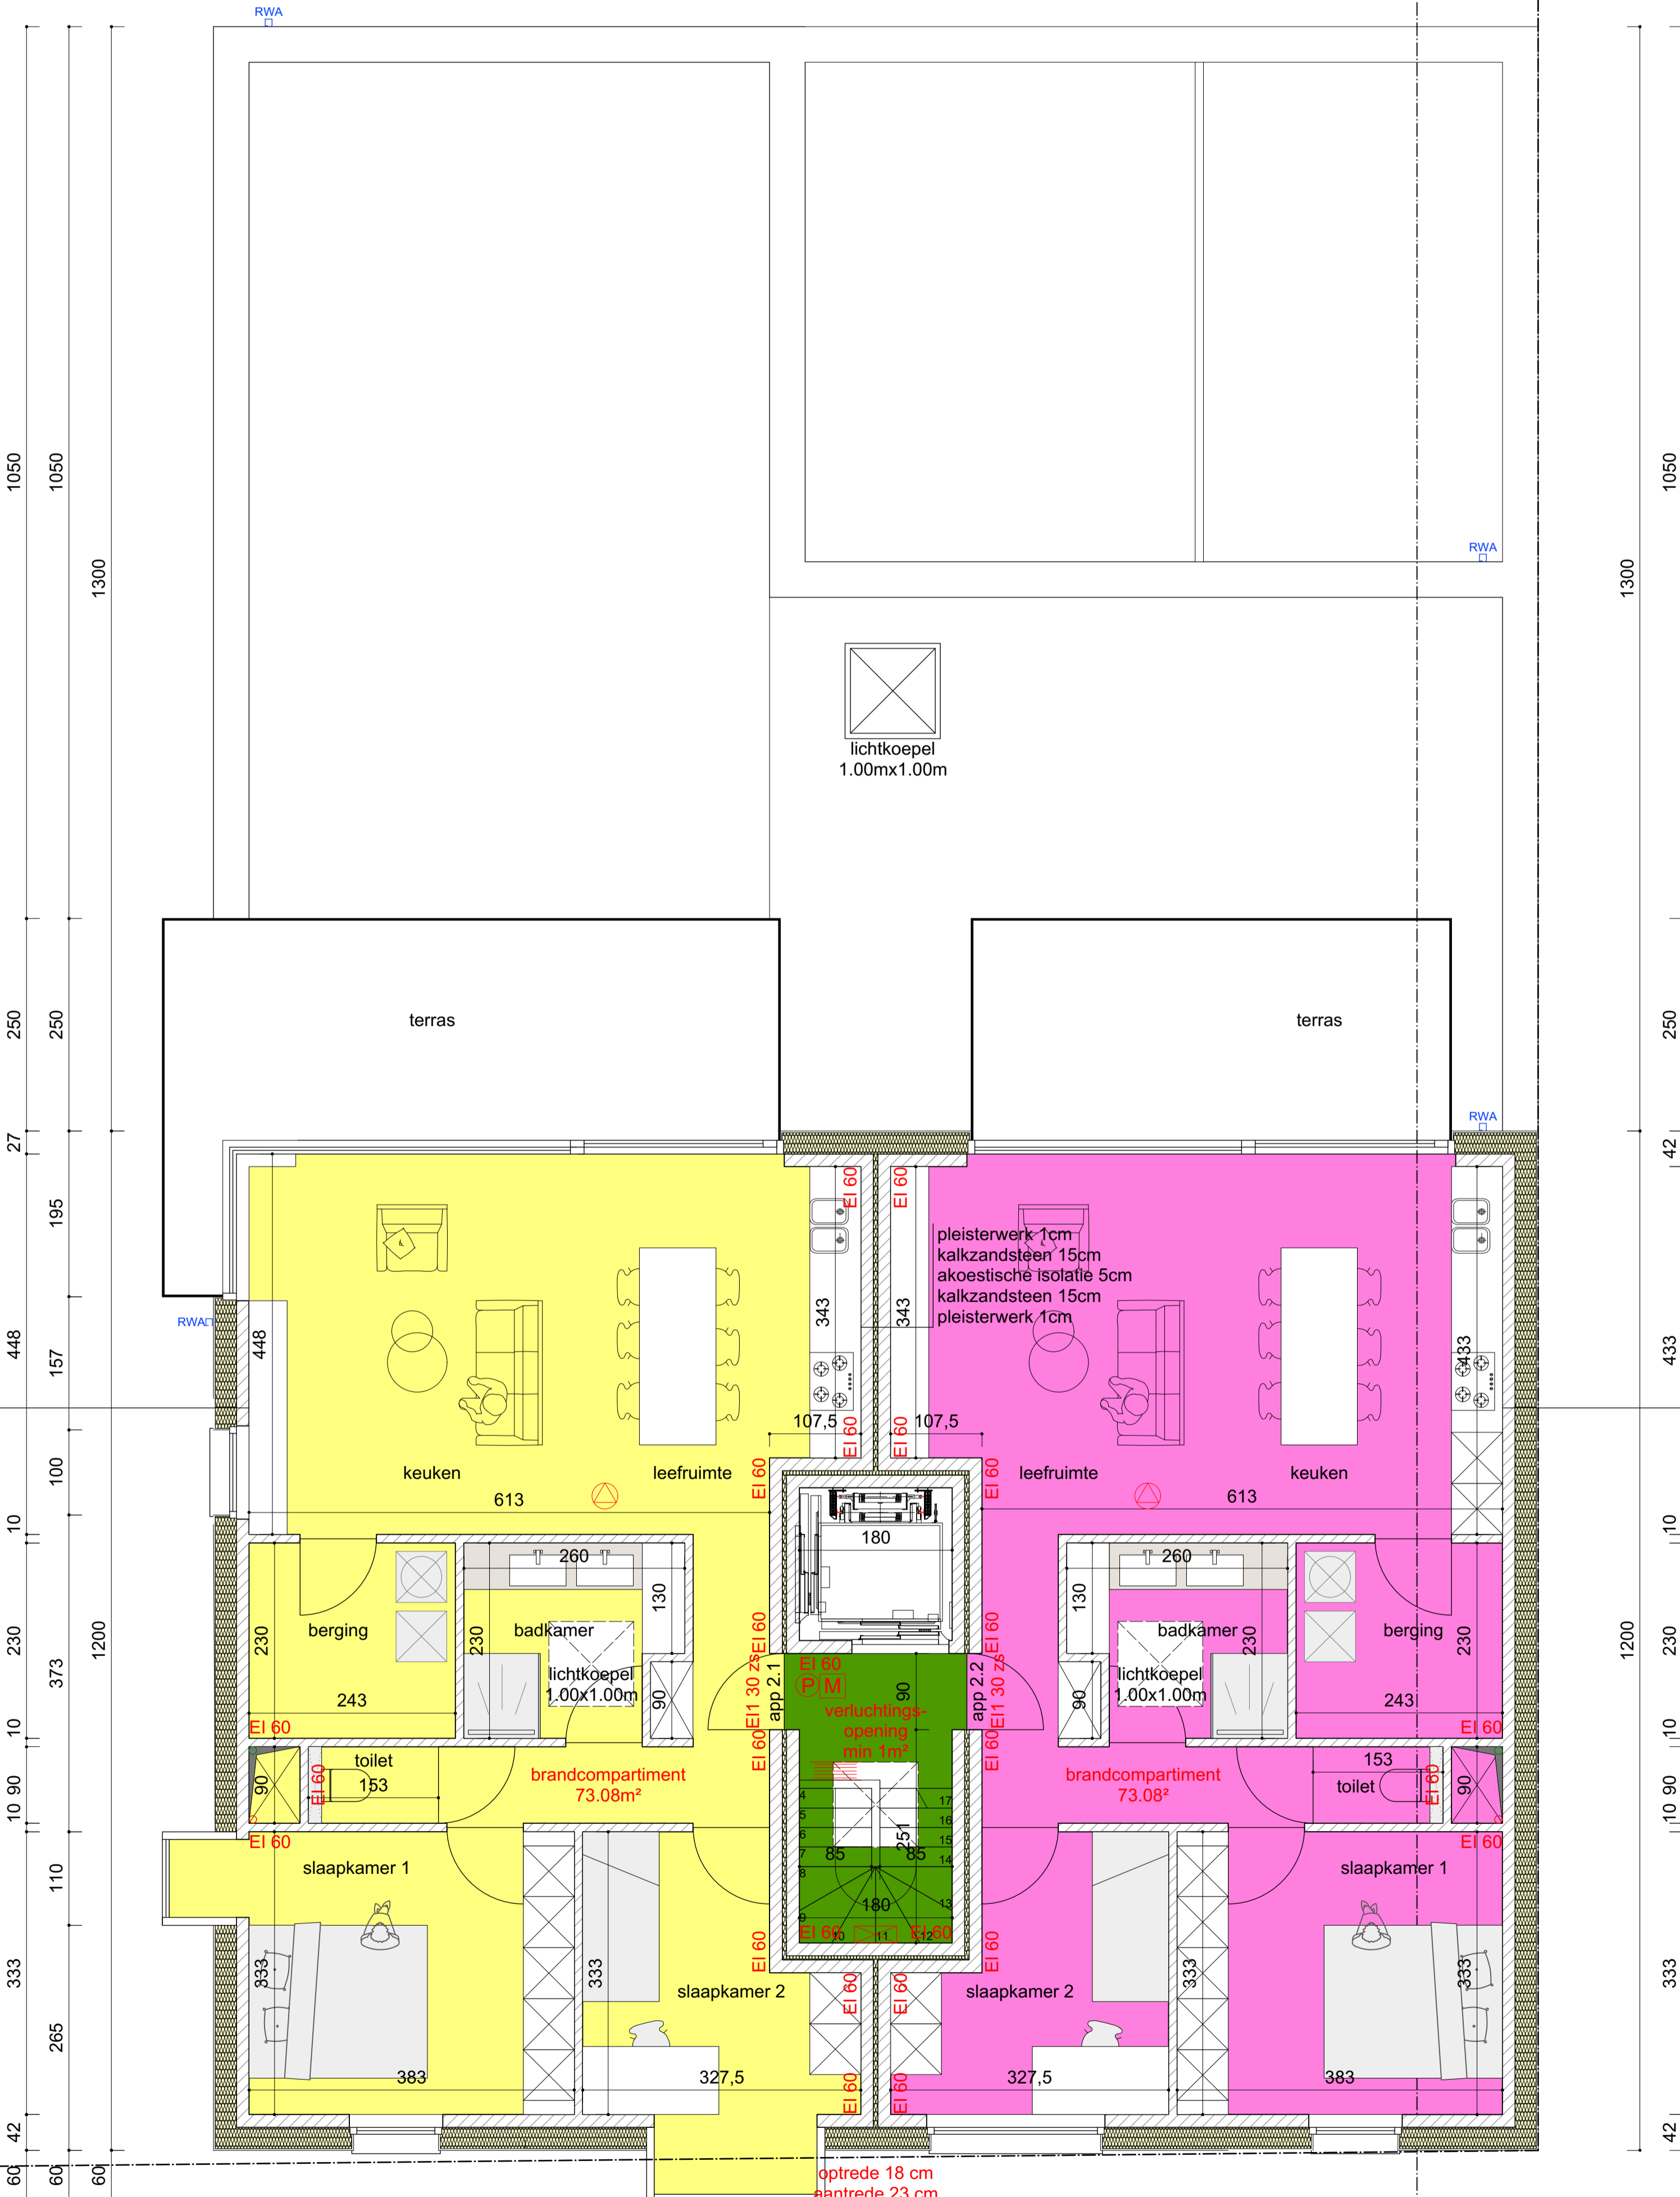

gevelpleister 2cm
gevelisolatie pur 25cm
kalkzandsteen 15cm
pleisterwerk 1cm

gevelpleister 2cm
gevelisolatie pur 25cm
kalkzandsteen 15cm
pleisterwerk 1cm

60						1560											60
60	165	100	245	210	125	200	250	100	165								60
60	42	383	10	327,5	35	327,5	10	383	42								60

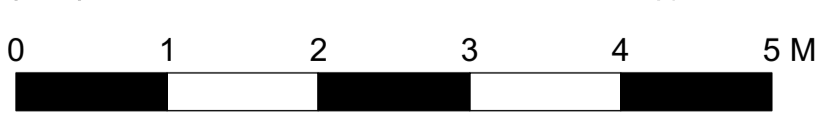

app 2.1		lift & traphal		app 2.2	
BVO	87.46m ²	BVO	12.28m ²	BVO	87.46m ²
NVO	73.08m ²	NVO	xxm ²	NVO	73.08m ²
terras	19.36m ²			terras	14.14m ²

