




HORIZONTALE SNEDE 1
SCHAAL 1:100

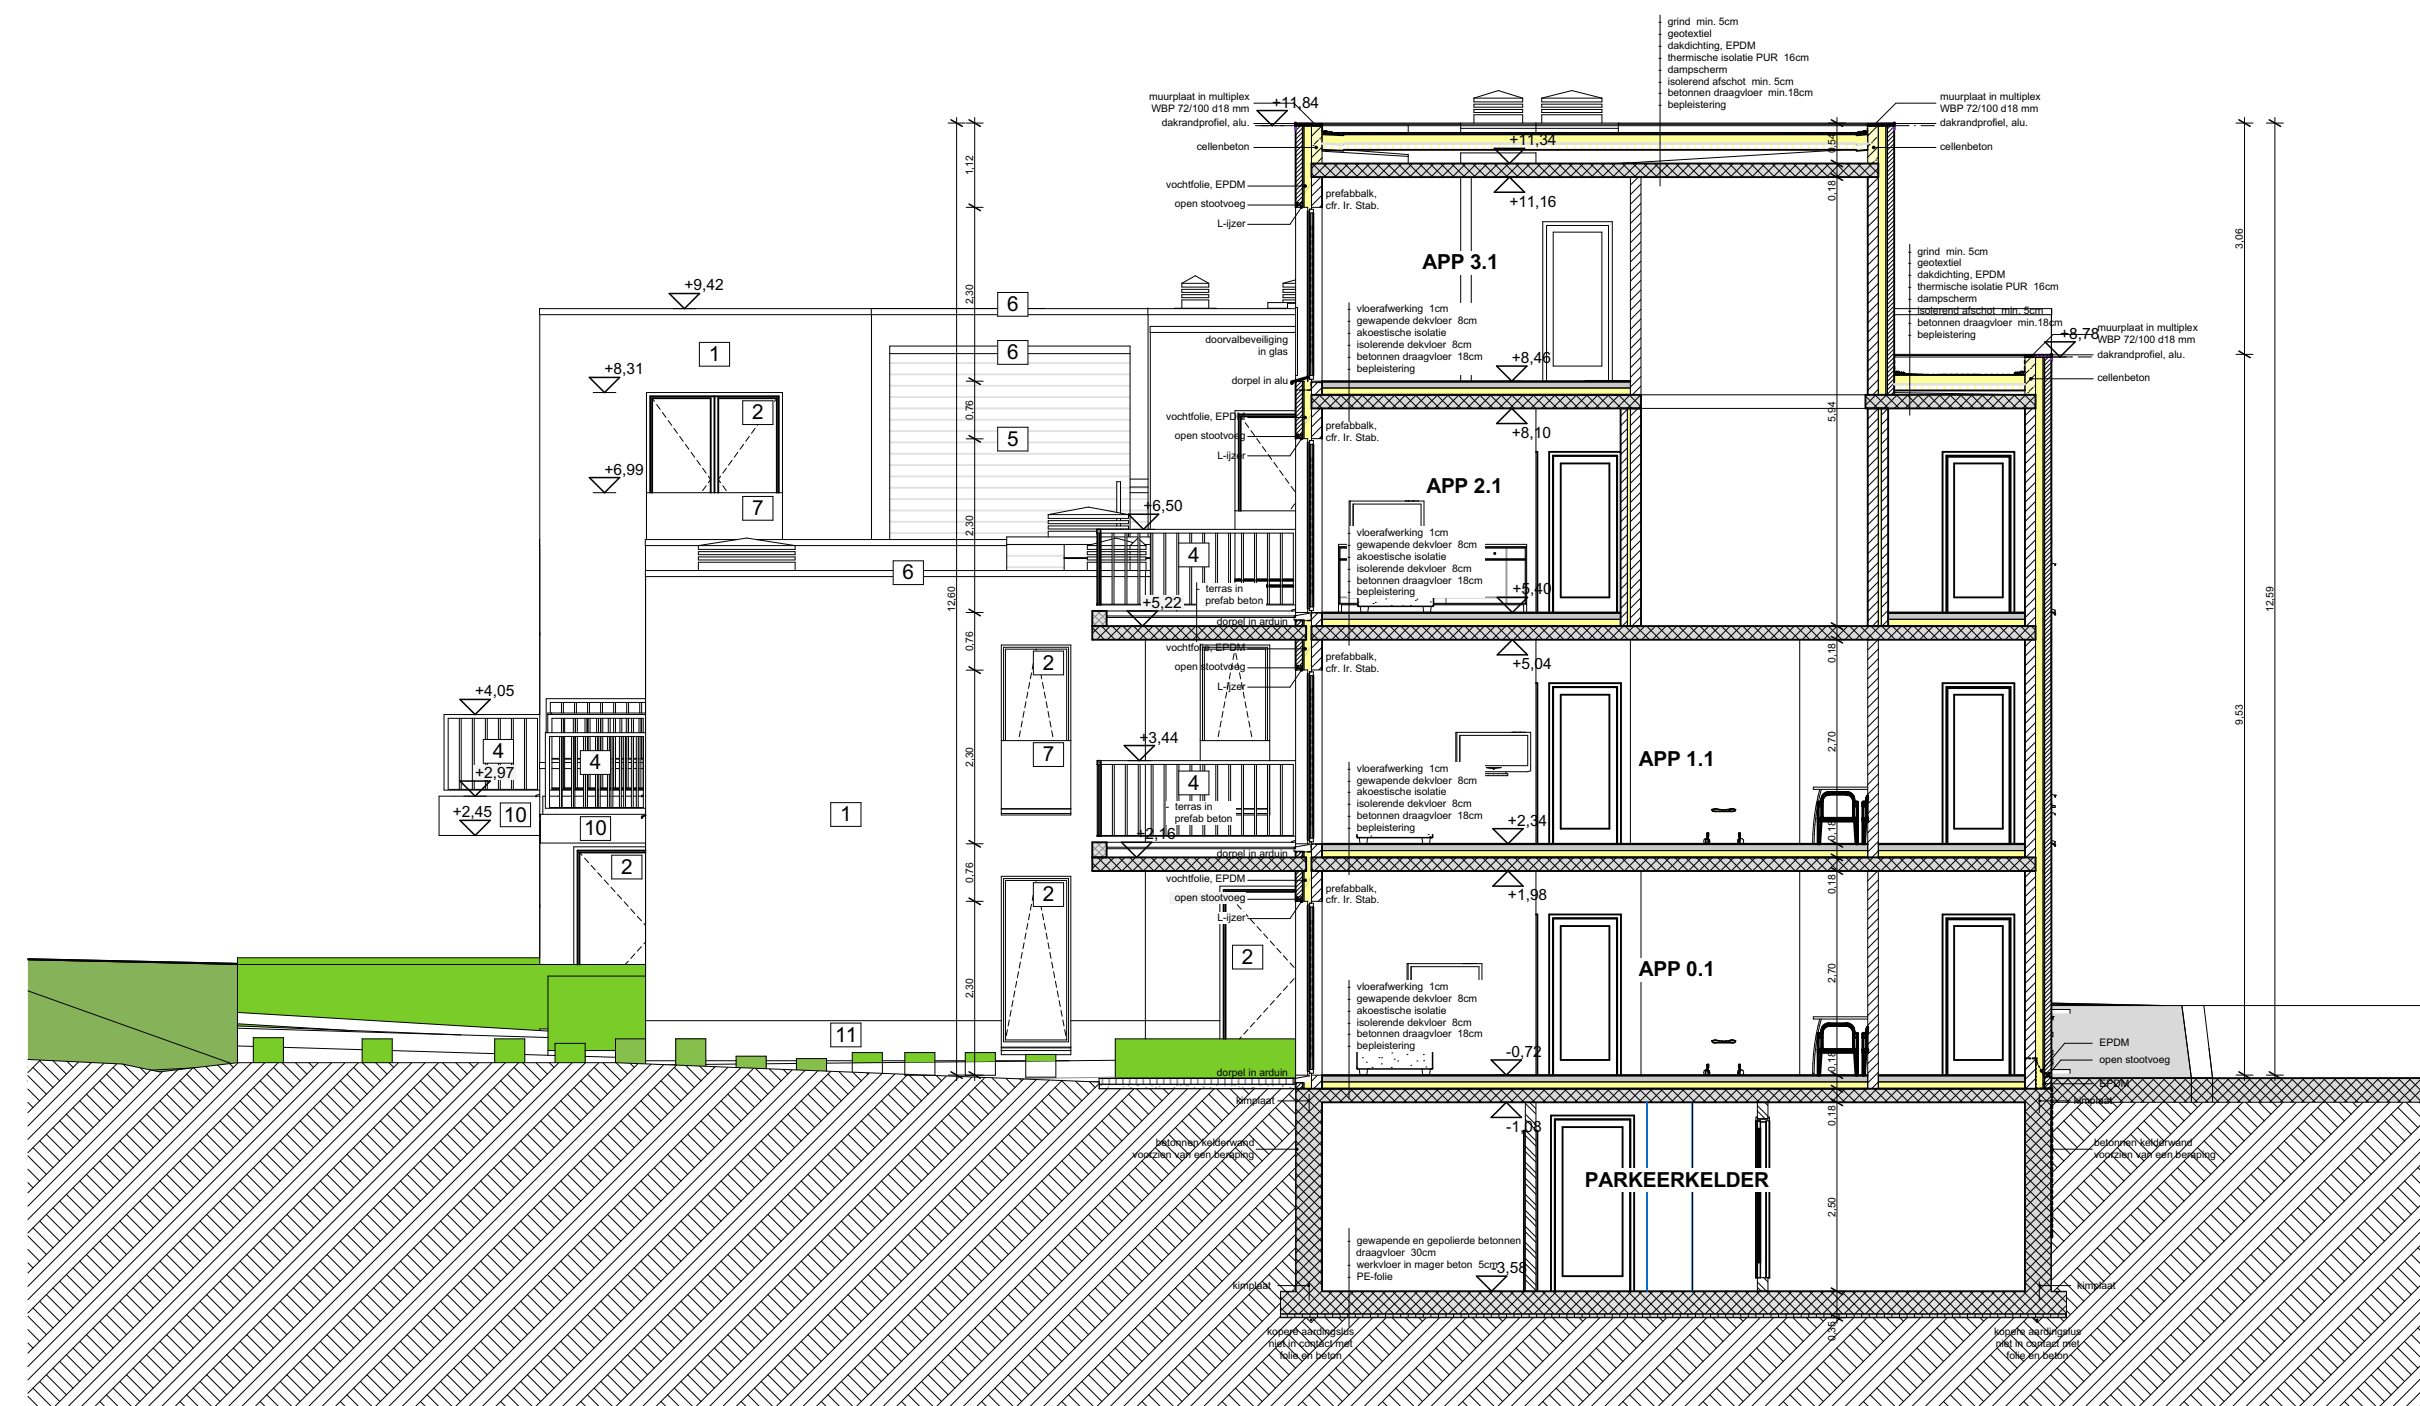


VERTICALE SNEDE 1
SCHAAL 1:100

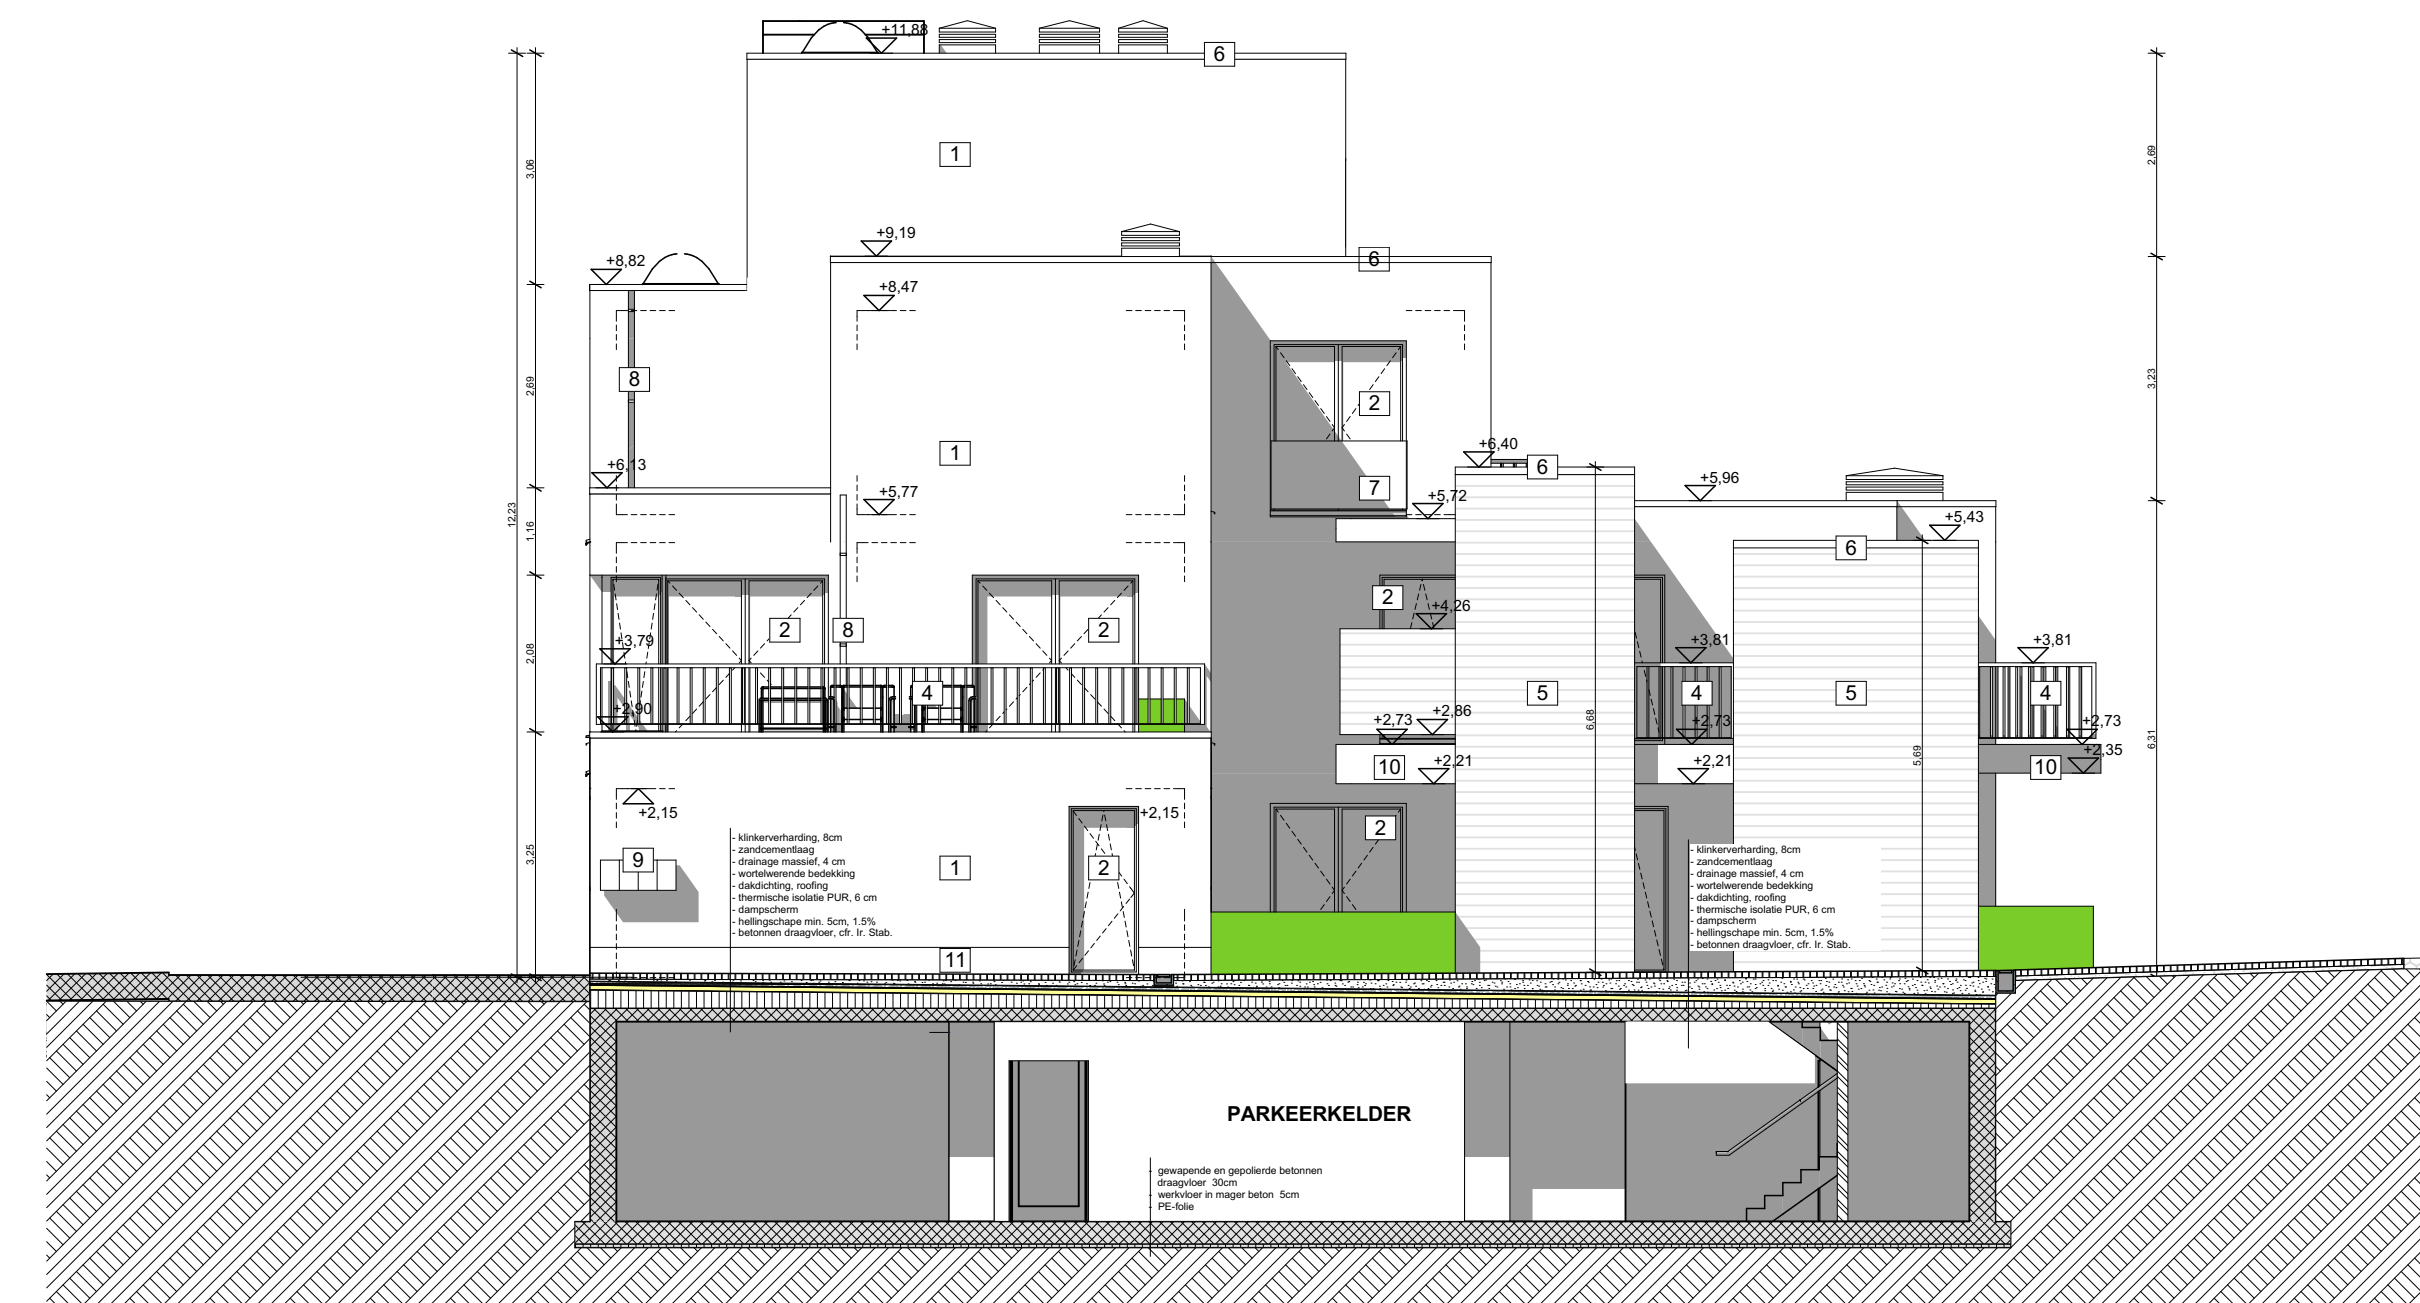


VERTICALE SNEDE 2
SCHAAL 1:100

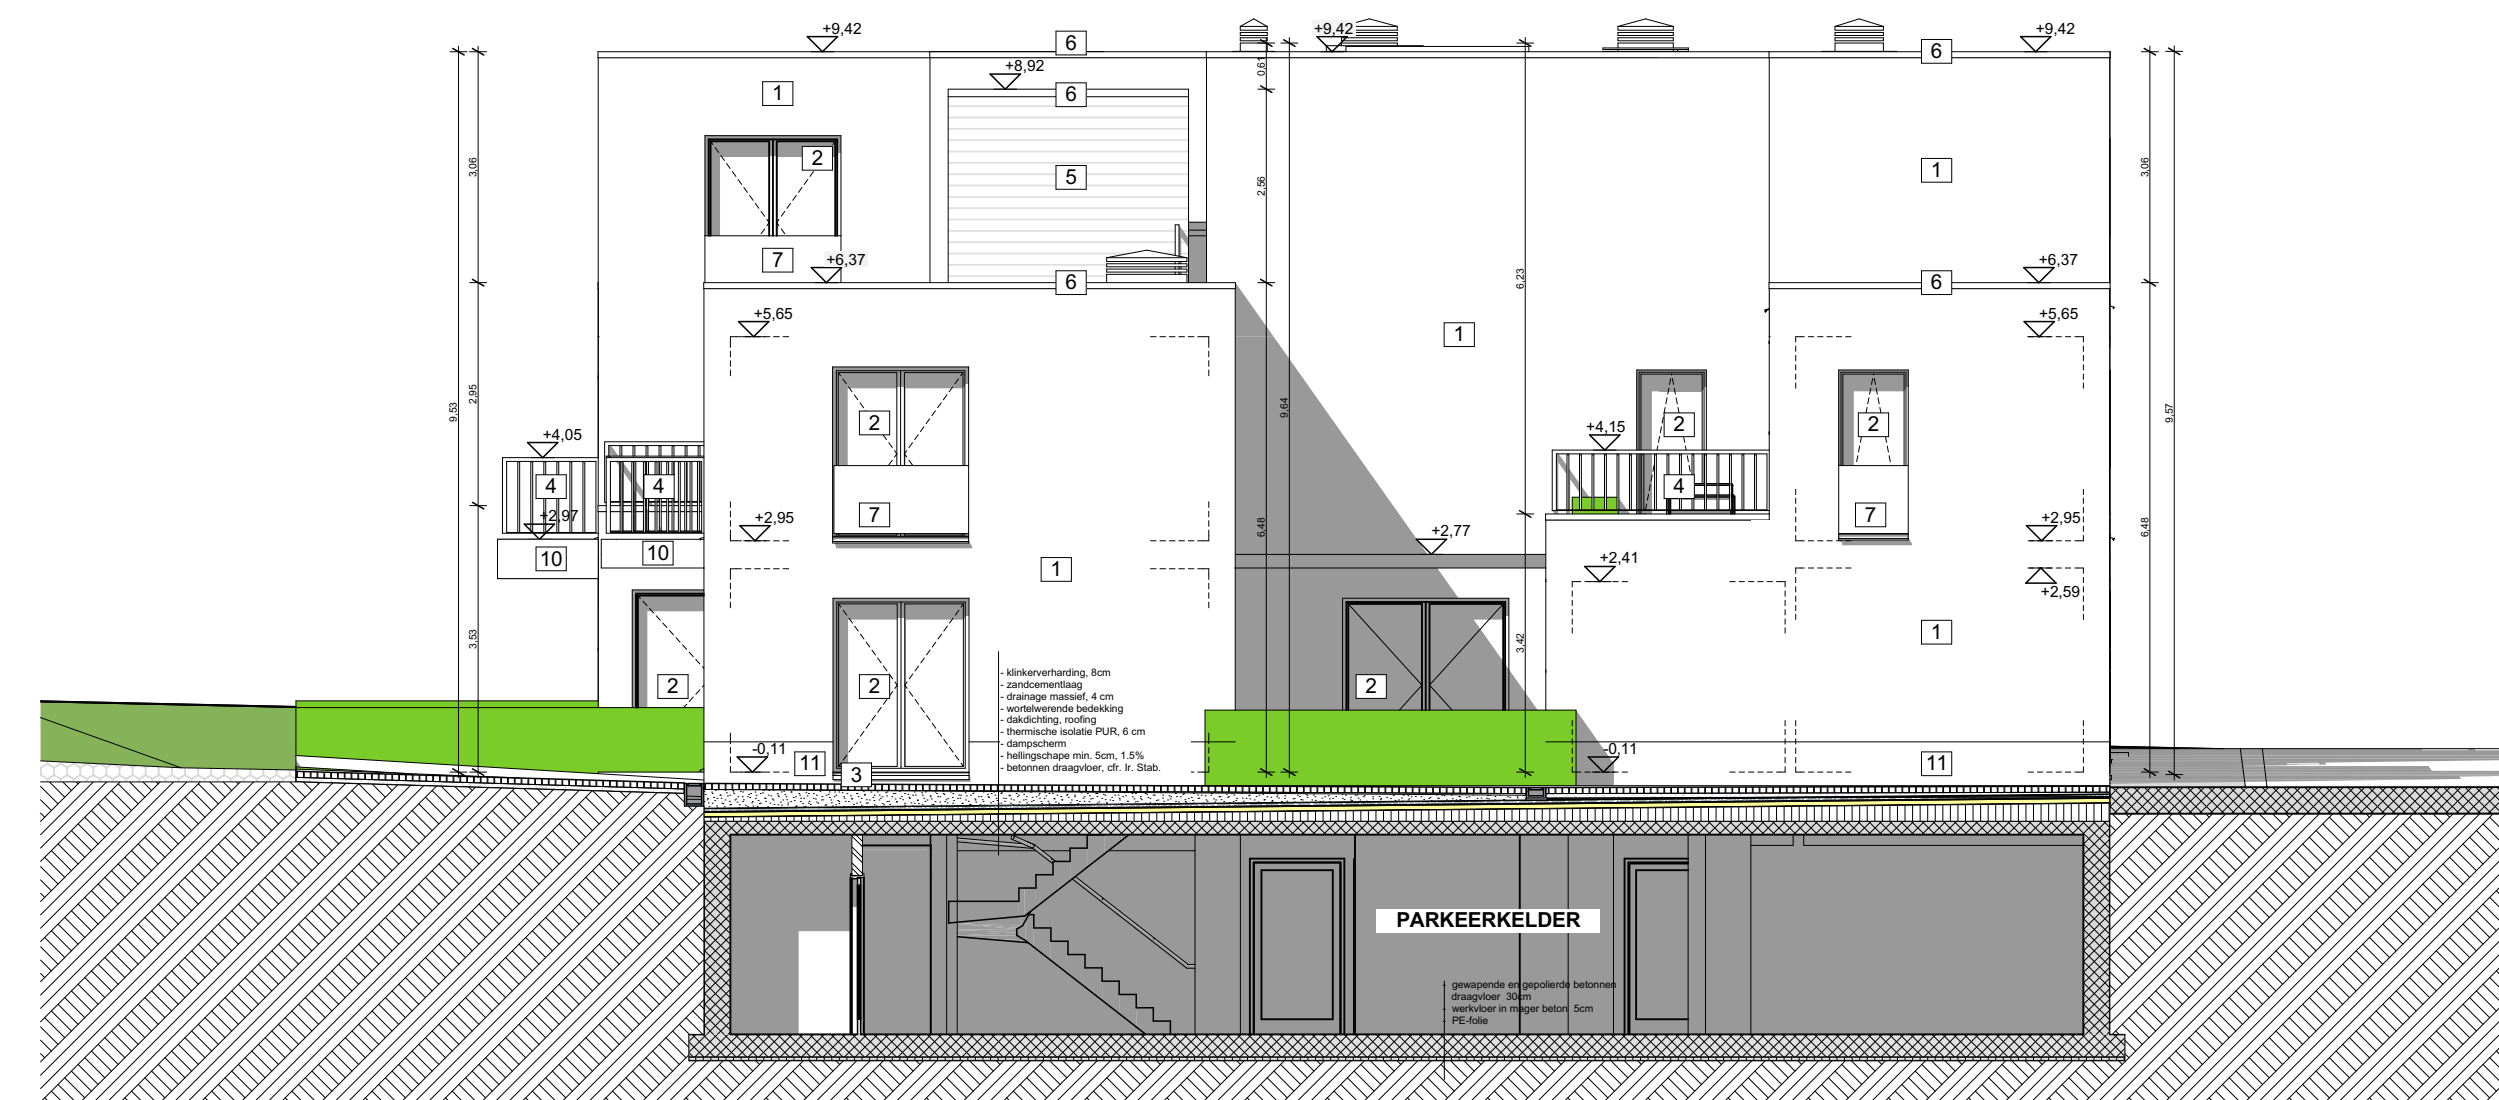


VERTICALE SNEDE 3
SCHAAL 1:100

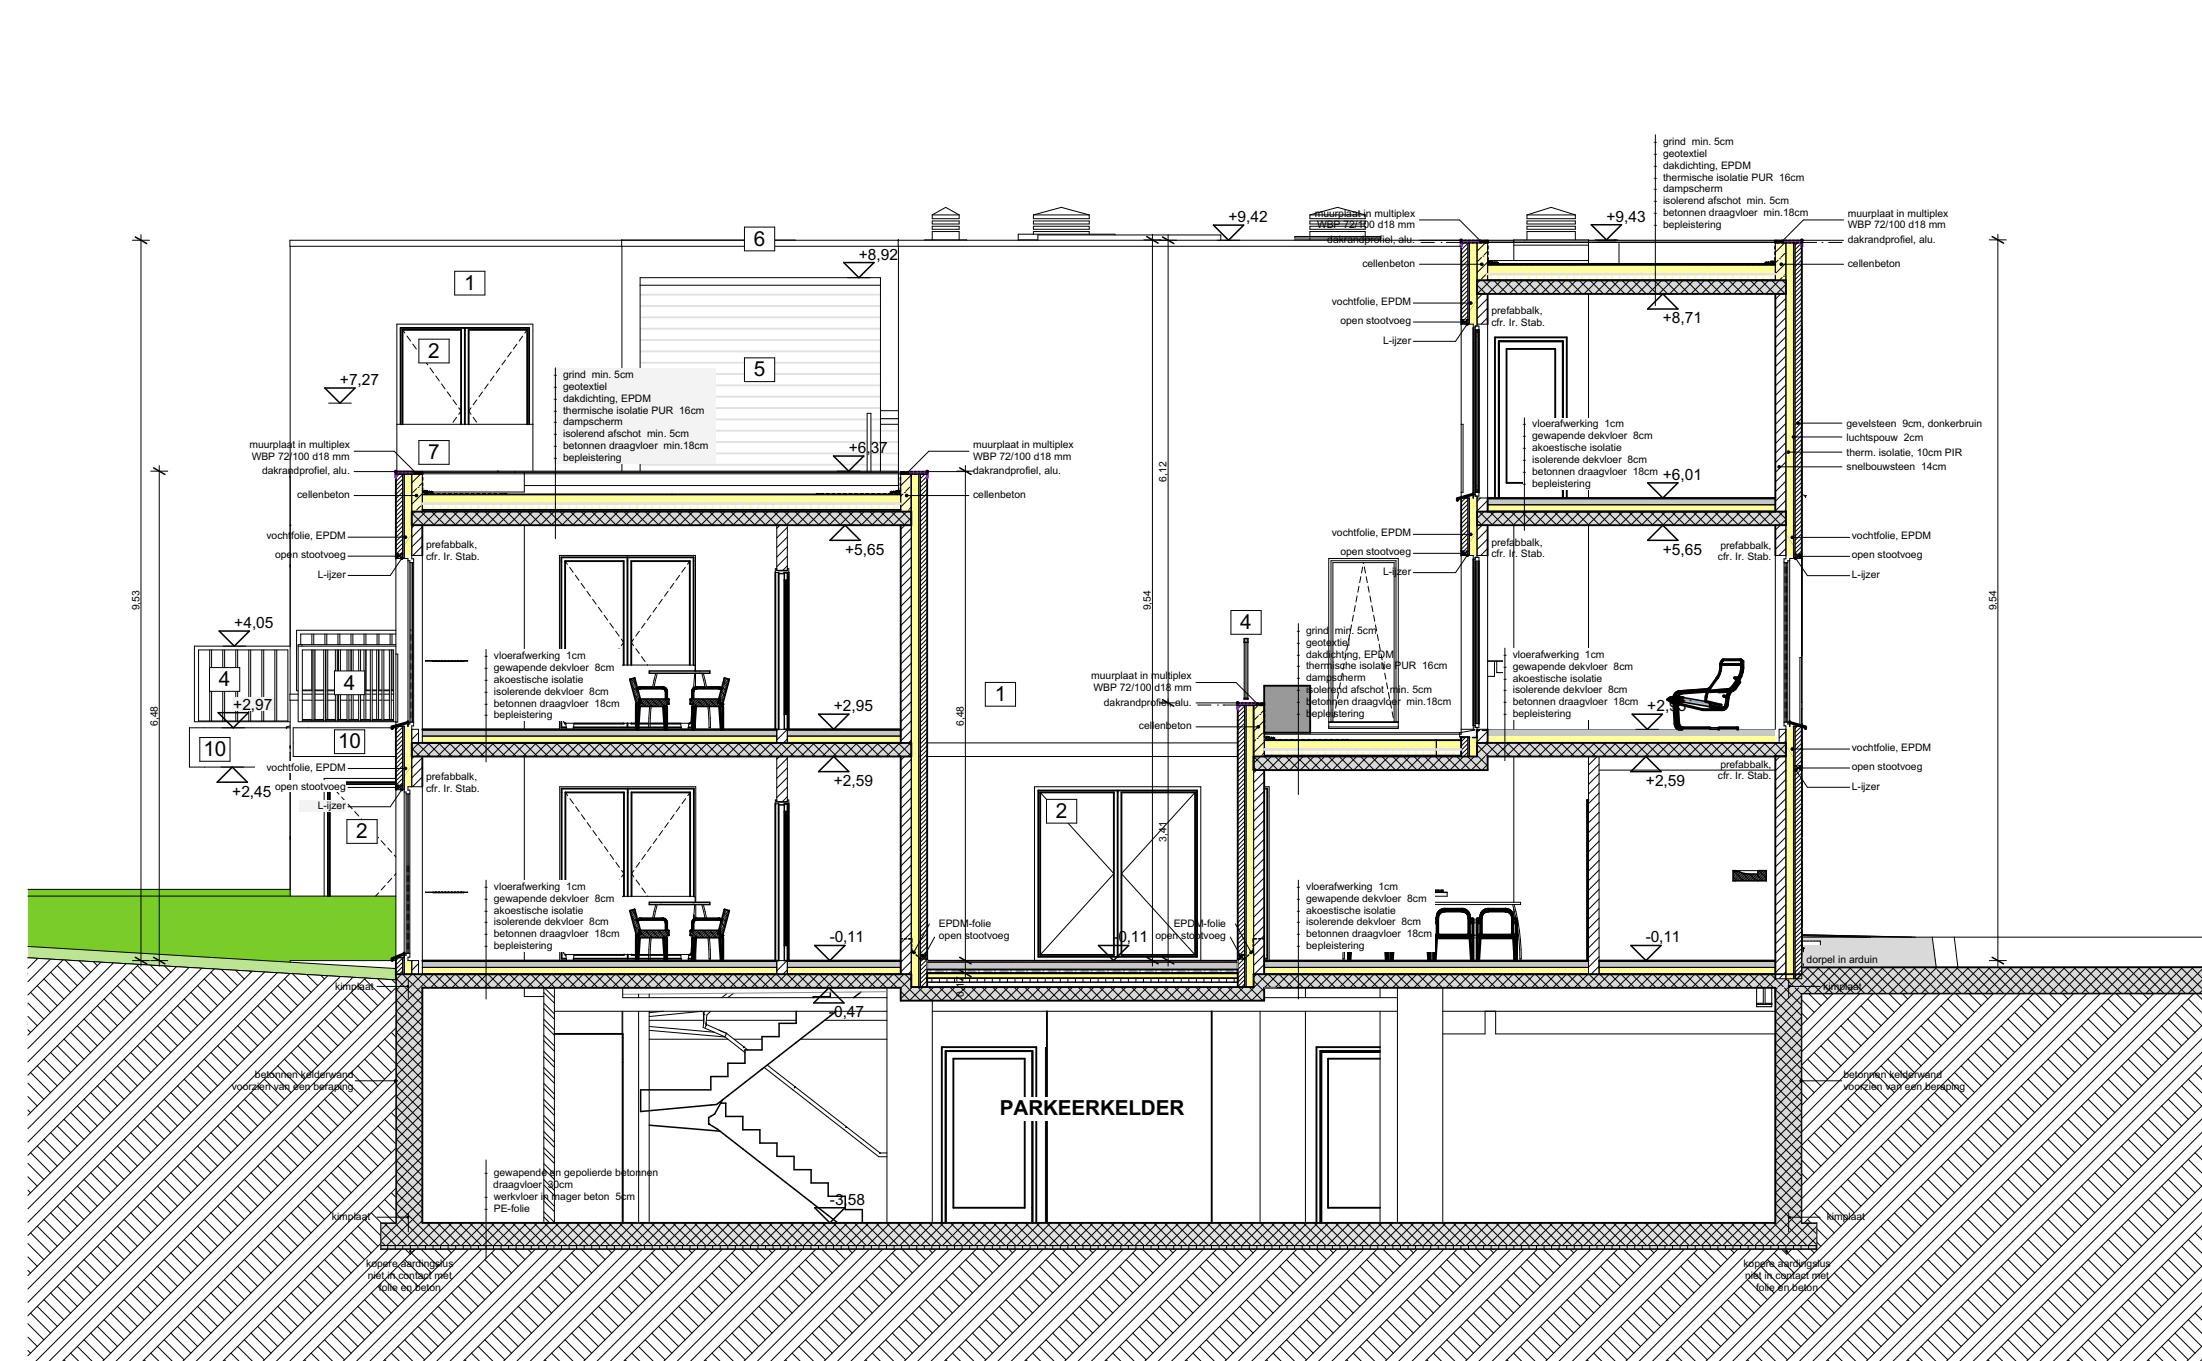

VERTICALE SNEDE 4
SCHAAL 1:100

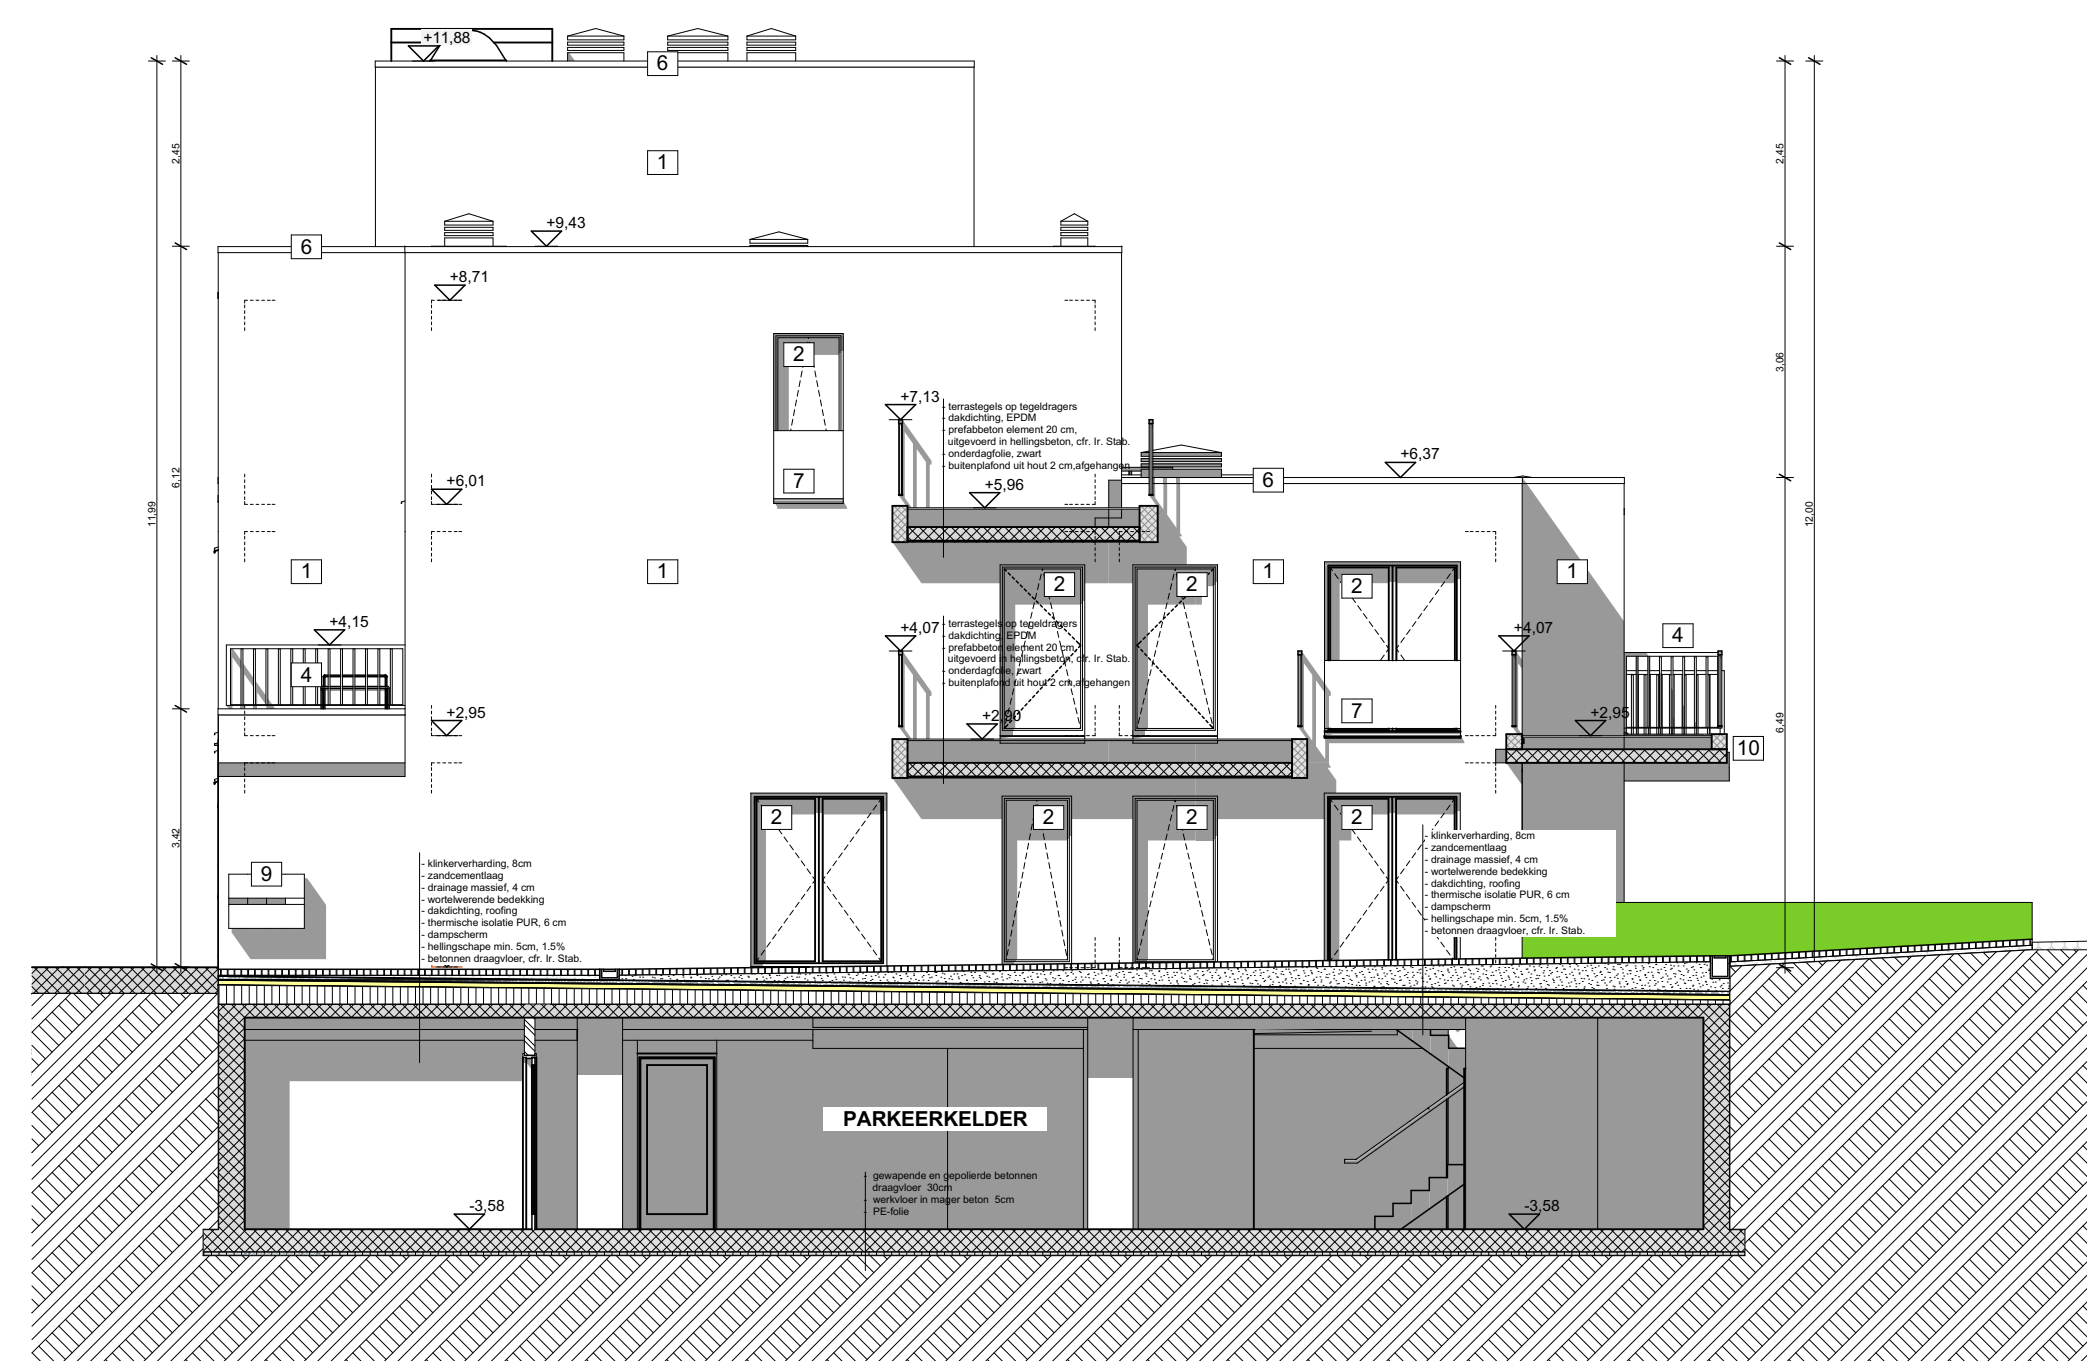

VERTICALE SNEDE 5
SCHAAL 1:100

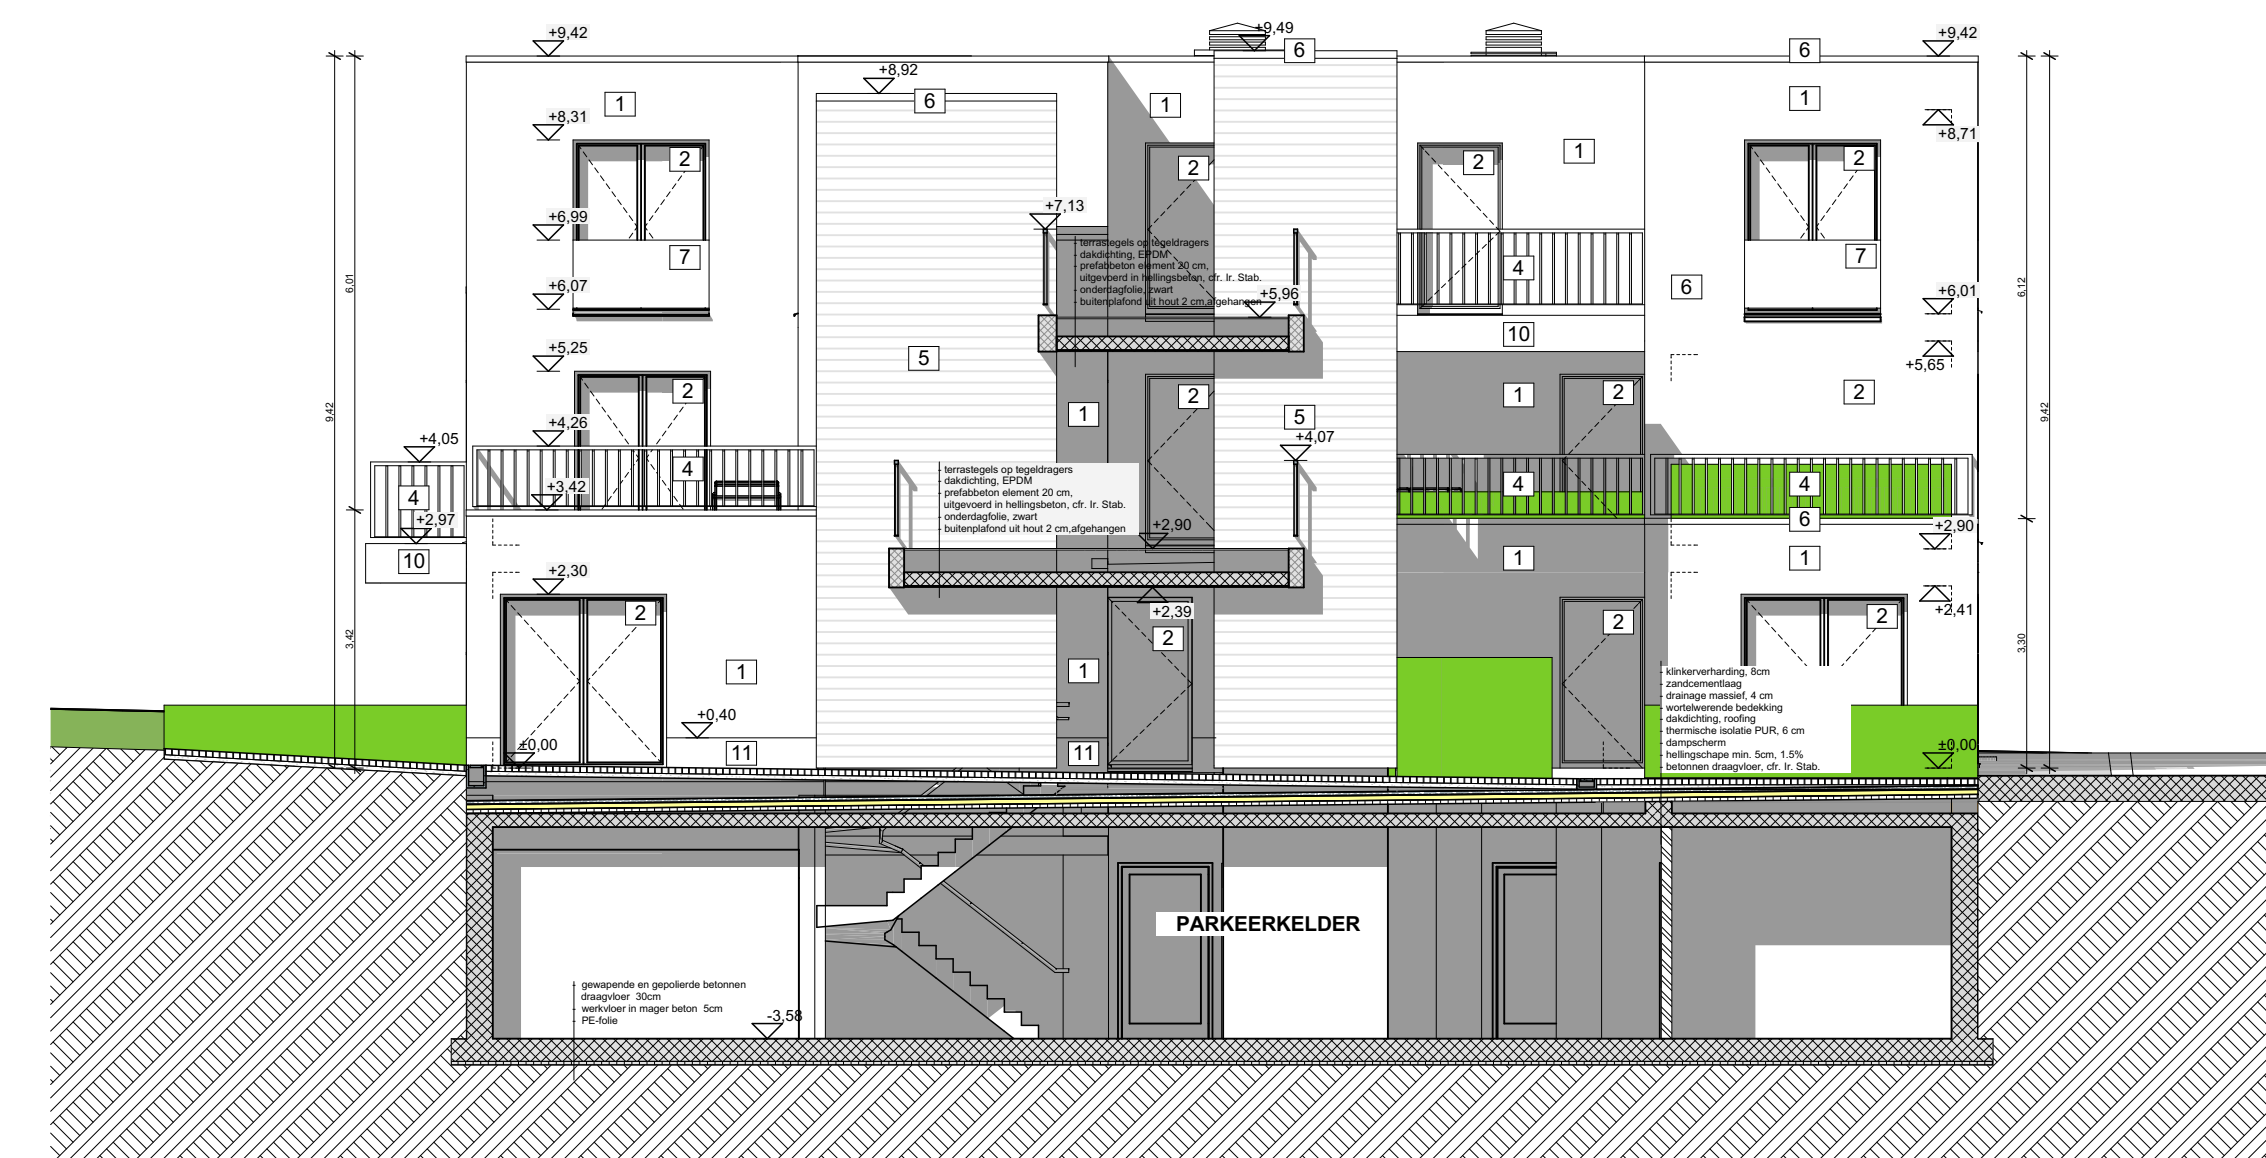

VERTICALE SNEDE 6
SCHAAL 1:100

AXIS
architecten + ingenieurs

Ekkelgarden centraal pleinwoningen

STAD: Hasselt PROVINCE: Limburg LIGGING: Juniperusplein
KAD. SECT.: AM. 4, section 1, nr. 284

DUOBUILD NV
Woudhof 3 t/m 4 - 3600 Genk TEL: 01757 92 96

AXIS ARCHITECTEN & INGENIEURS CVBA
WALDENHOUT 10 - BUS 1 - 3600 HASSELT TEL: 017586244 info@axis.be

DEEL: DOORSNEDEN 01	SCHAAL:	REKES:	BLAD NR:
Doorsneden	1/100	A	6

VERVOLGDE BLADEN:

