

Project: 1.1.280 Schaarbeek - GT
Plan: D5B (niveau +5)


Signature for approval concerning following subject:

.....
 Date:.....

Some of the constructions mentioned on the drawing, the furniture, and other materials or technics of installations can be subject of an supplement cost that possible still needs approval. Measurements on the drawing are only to inform you and can change due technical necessities.

Datum: 14.07.2018
 Schaal: 1/50
 O.Ref.: 4A.12-1.1.280 Schaarbeek - GT
 Revisie: 0.000

Kroonstraat 170, 3020 Veltem
 Algemeen Tel : 016-490000
 Fax: 016-490183
 Email: www.de-coninck.be

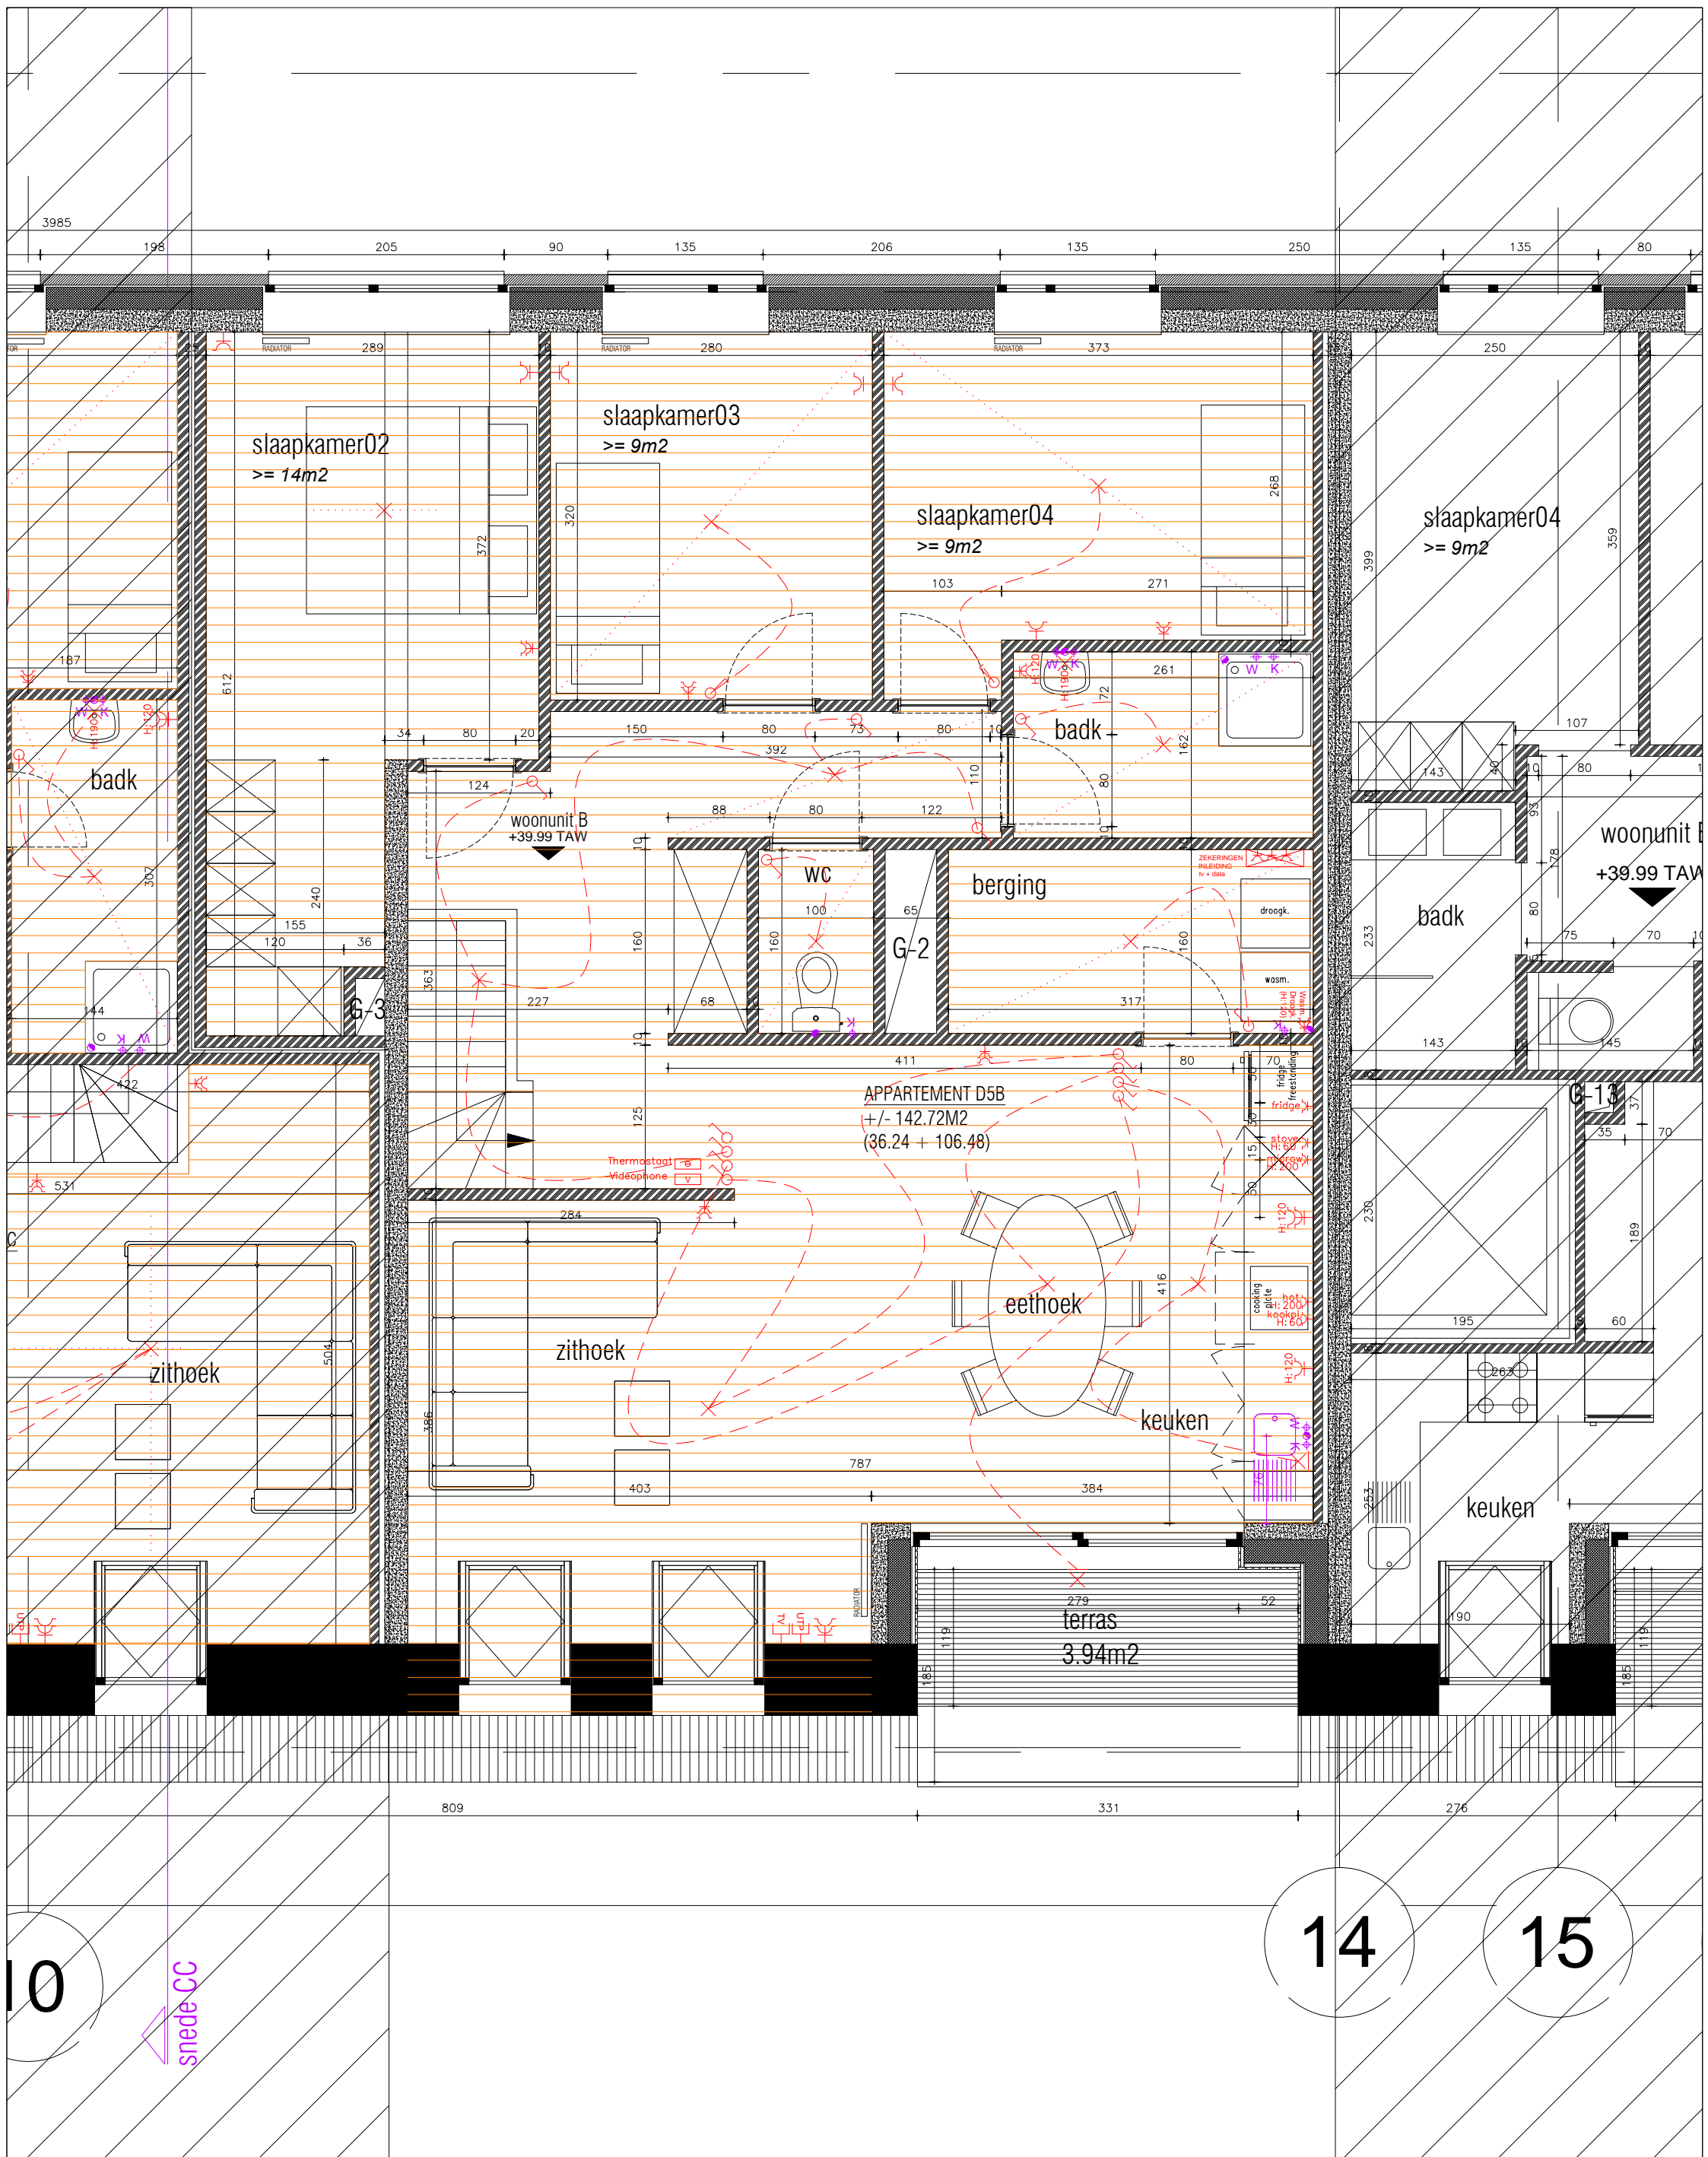

Project: 1.1.280 Schaarbeek - GT
 Plan: D5B (niveau +6)

Datum: 12.07.2018
 Schaal: 1/50
 O.Ref.: 4A.12-1.1.280 Schaarbeek - GT
 Revisie: 0.000

Kroonstraat 170, 3020 Veltem
 Algemeen Tel : 016-490000
 Fax: 016-490183
 Email: www.de-coninck.be



Some of the furniture, constructions and materials shown on the drawing, can be part of an offer with a supplemental price for the client, and that maybe still needs approval. The dimensions shown on this drawing are only informative and can change for structural reasons.

Bepaalde van op de plannen vermelde constructies, meubilairtechnieken, materialen ea. kunnen onderwerp zijn van een meerprijs die mogelijks nog dient goedgekeurd te worden. Afmetingen zijn ten titel van inlichting en kunnen afwijken omwille van bouwtechnische redenen.